


Disclaimer: Although effort and due care has been taken to ensure the accuracy and completeness of this information, the creators and owners assume no responsibility for errors, discrepancies or omissions. This data is approximate and symbolic in nature and is not to be used for construction.

Disclaimer: Although effort and due care has been taken to ensure the accuracy and completeness of this information, the creators and owners assume no responsibility for errors, discrepancies or omissions. This data is approximate and symbolic in nature and is not to be used for construction.

SAVE DATE: 6/15/2022 11:45:17 AM SAVED BY:
DRAWING PATH: \\sca\data\working\proj\2022-3800-00\gis\analysis\GC_gla-1_Sanitary_System_OCTV_prep.mxd
DATA SOURCE: Information from the M.D. of Greenview, Inc.

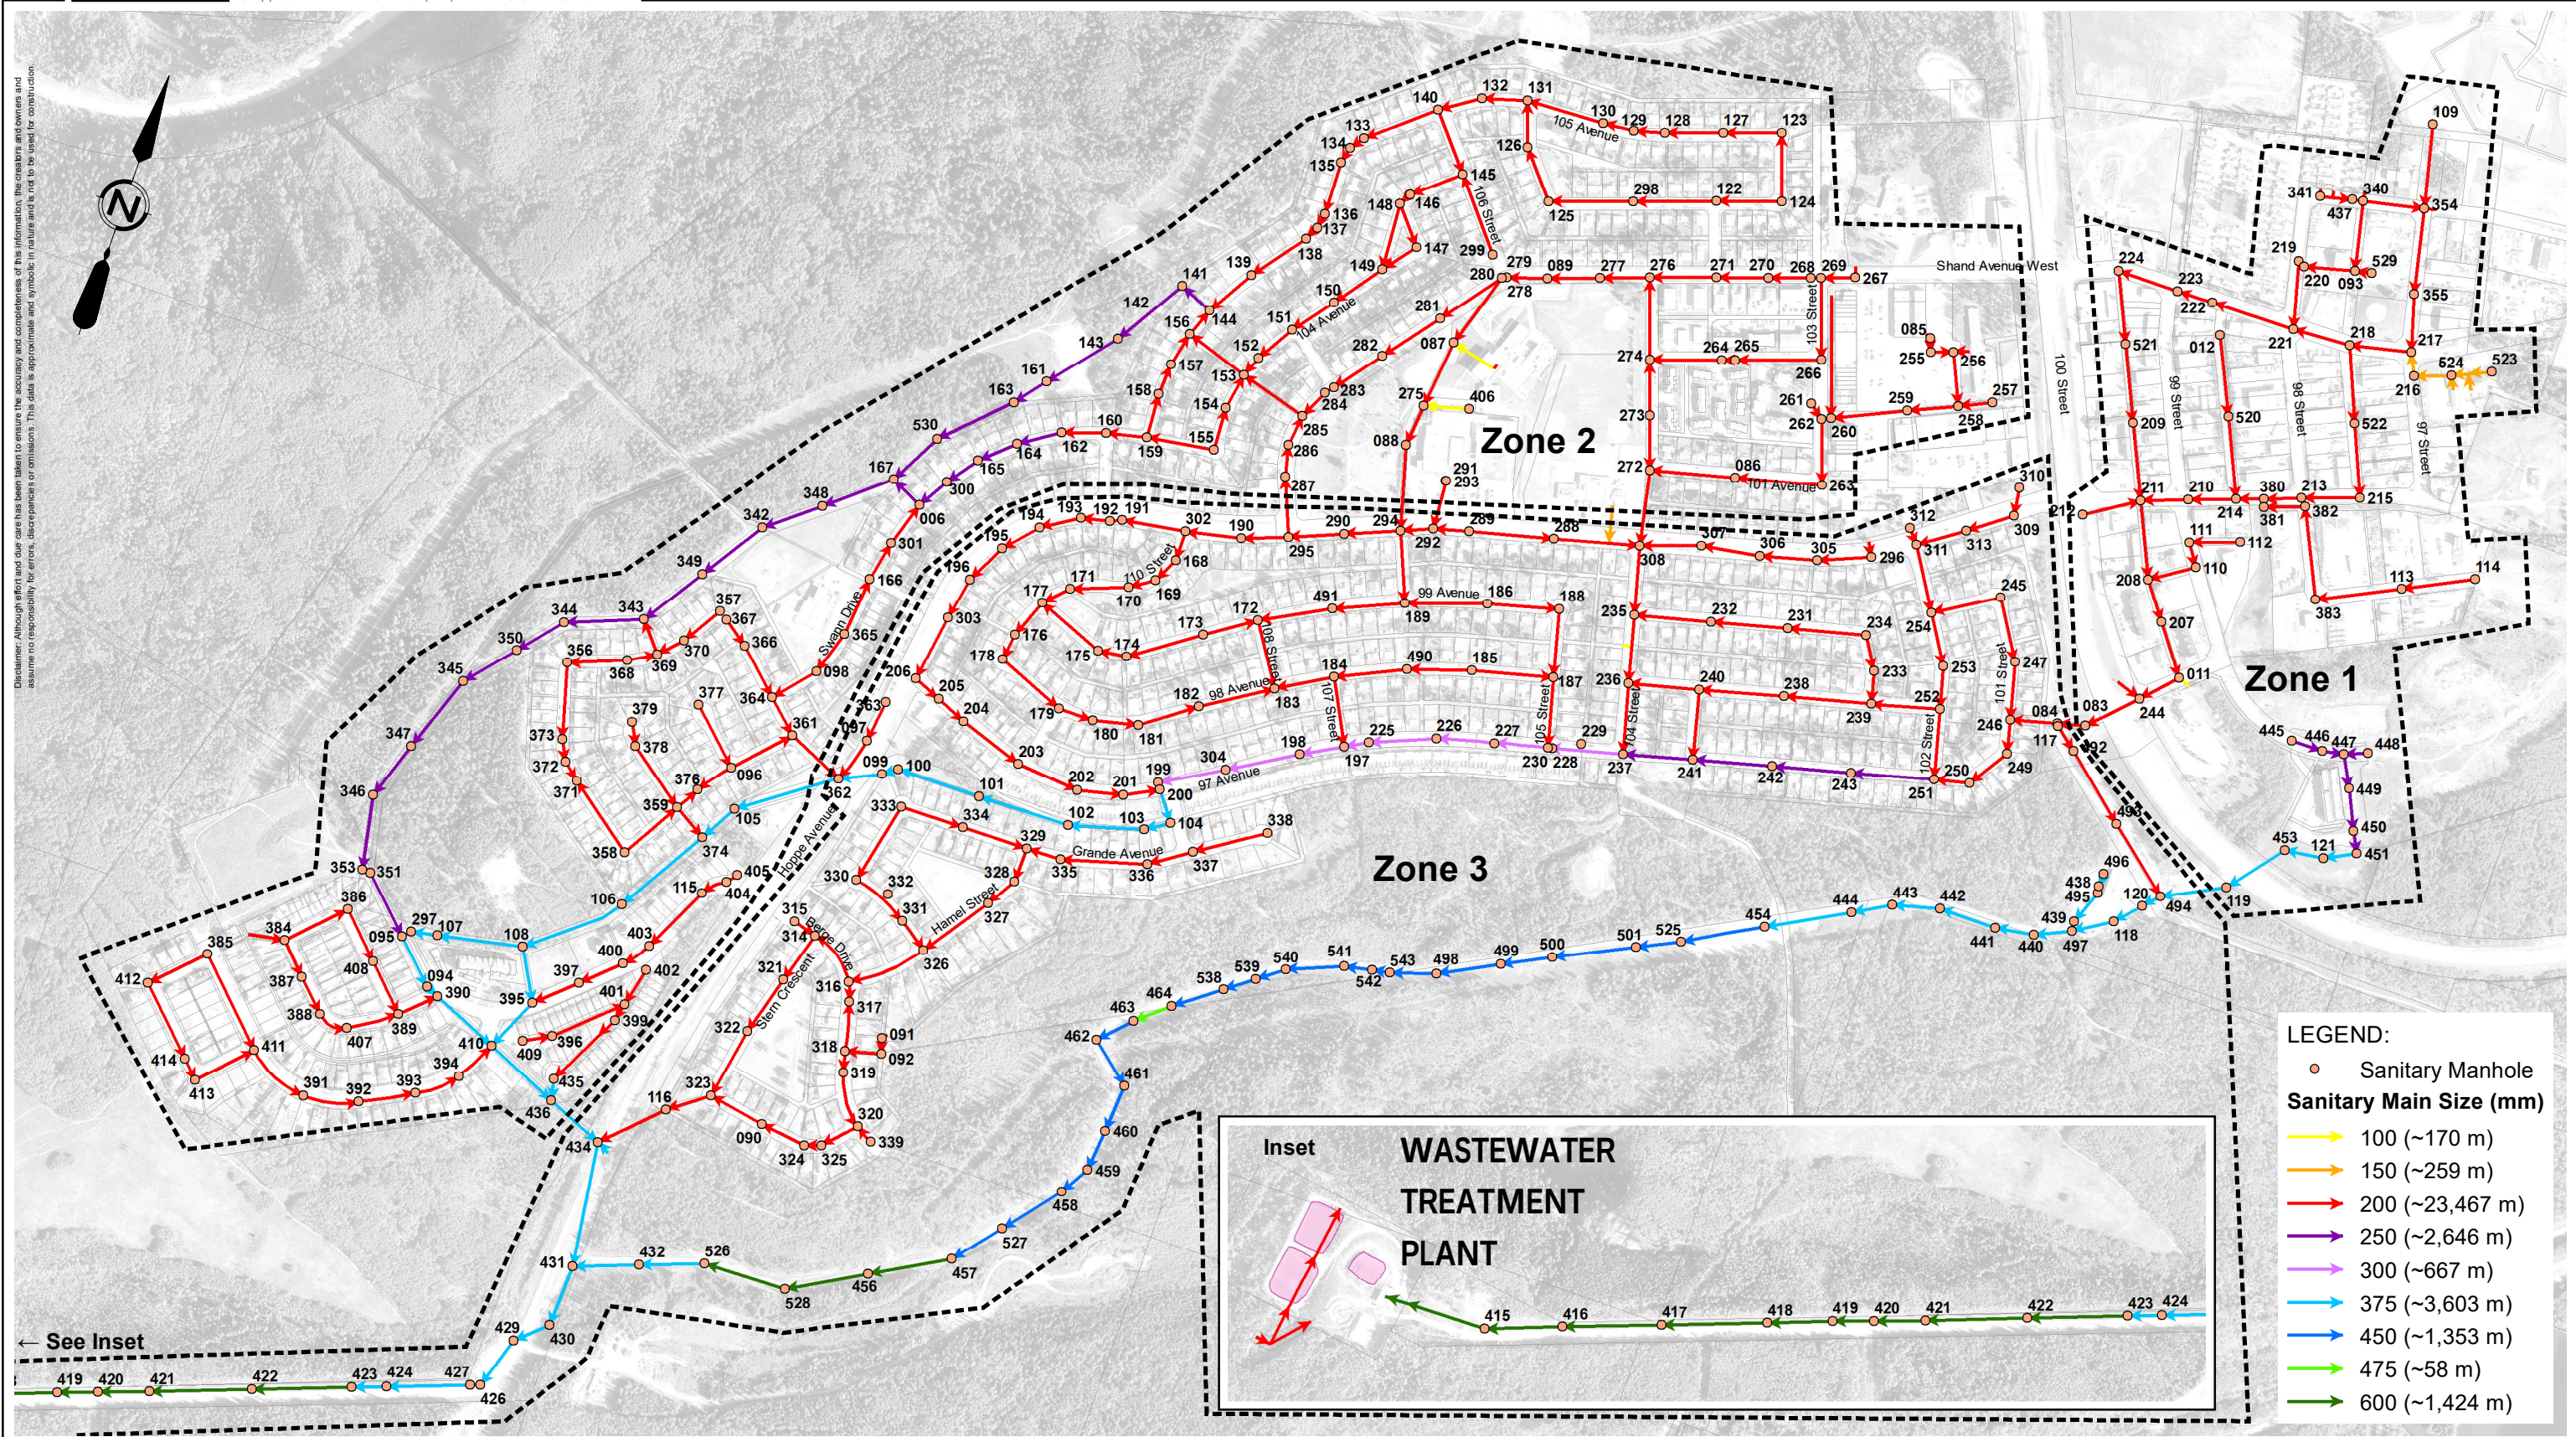

- LEGEND:
- Sanitary Manhole
 - Sanitary Main Size (mm)
 - 100 (~170 m)
 - 150 (~259 m)
 - 200 (~23,467 m)
 - 250 (~2,646 m)
 - 300 (~667 m)
 - 375 (~3,603 m)
 - 450 (~1,353 m)
 - 475 (~58 m)
 - 600 (~1,424 m)

See Inset

Inset

WASTEWATER
TREATMENT
PLANT

0 250 500 Meters

AE PROJECT No. 2022-3800-00
SCALE 1:9,000
APPROVED
DATE 2022 JUNE 17
REV
DESCRIPTION ISSUED FOR QUOTE

FIGURE A-1
M.D. OF GREENVIEW
HAMLET OF GRANDE CACHE
SANITARY SYSTEM



DRAFT