



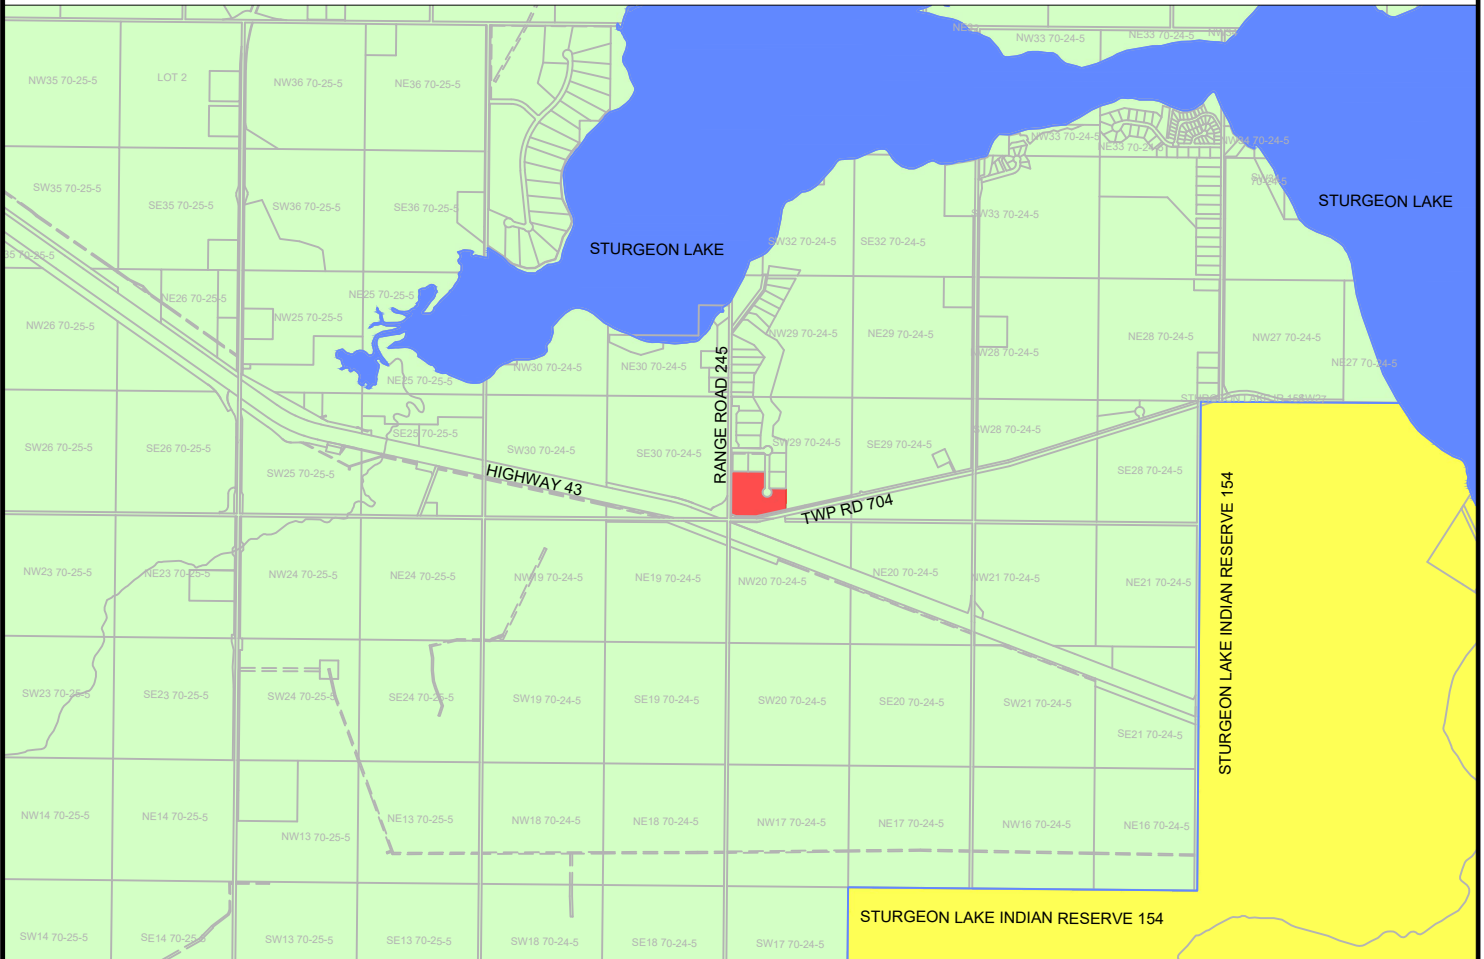


Map 1 - Location Map

Legend

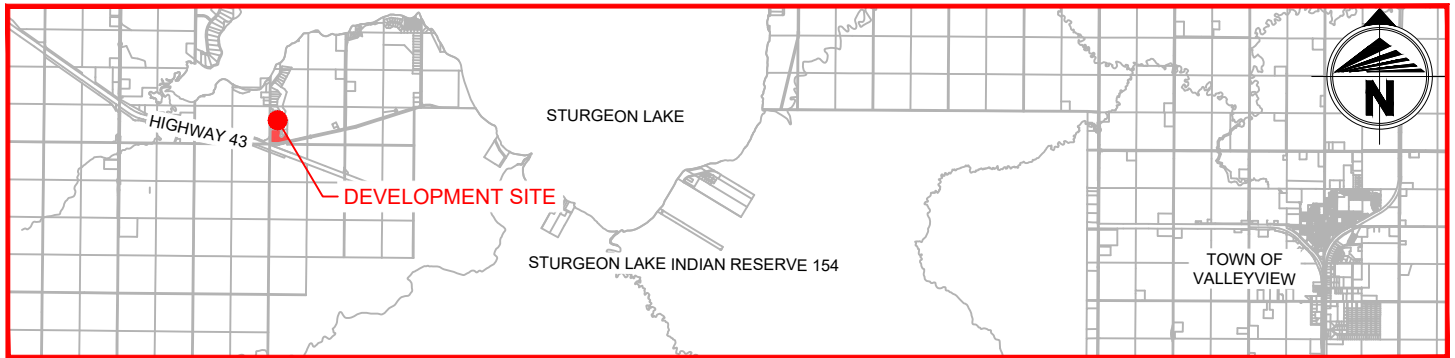

Development Site



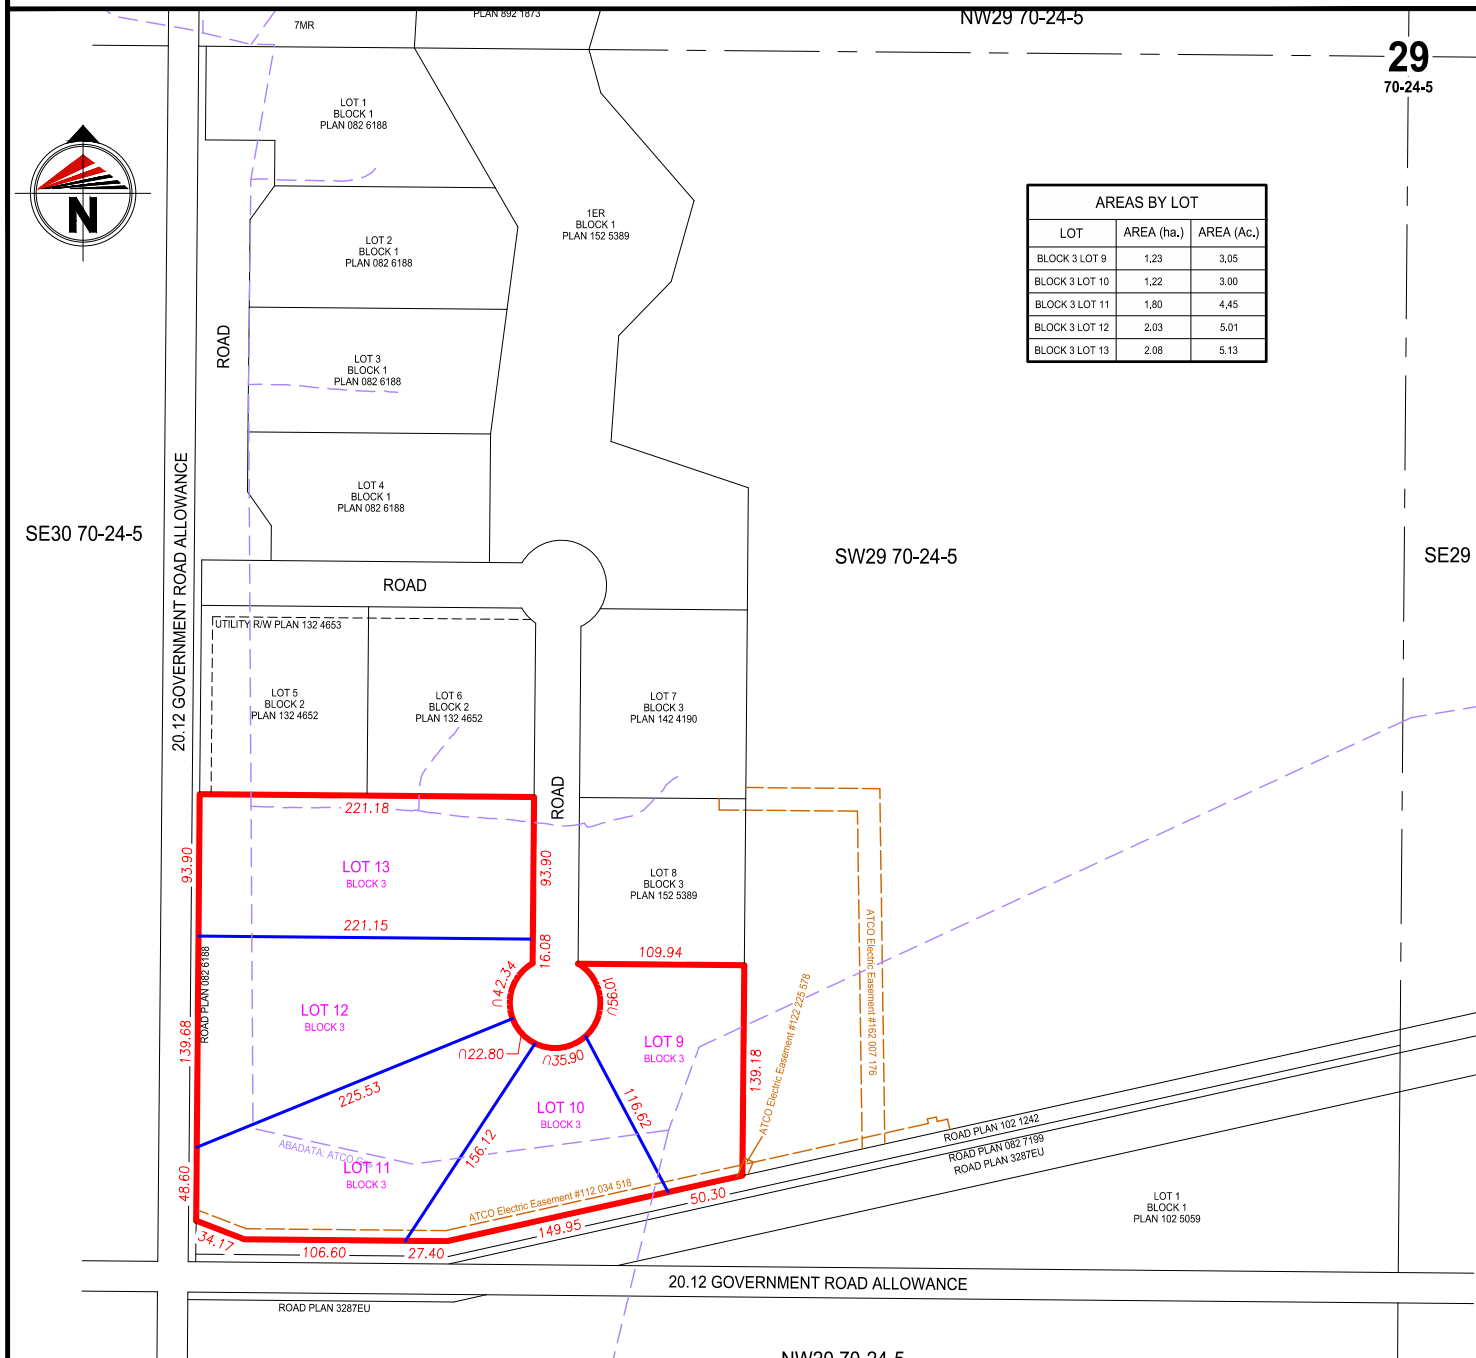

Map 5 - Development Site (Cadastre)

MUNICIPAL DISTRICT OF GREENVIEW NO. 16
TENTATIVE PLAN
SHOWING PROPOSED SUBDIVISION OF
PART OF THE
S.W. 1/4 SEC. 29, TWP. 70, RGE. 24, W.5M.

LAND DEALT WITH BY THIS
PLAN IS SHOWN OUTLINED THUS: ———
AND CONTAINS: 8.35 HECTARES (20.64 ACRES)


INSTRUMENTS AFFECTING LAND (NOT NECESSARILY SHOWN ON THE PLAN)	
Reg. No.	Name
792 302 448	Utility R/W - East Smoky Gas Co-op Ltd.
112 034 518	Caveat - ATCO Electric Ltd.
122 225 578	Caveat - ATCO Electric Ltd.
162 007 176	Caveat - ATCO Electric Ltd.



M.D. OF GREENVIEW NO. 16
AREA STRUCTURE PLAN

Scale: 1:5,000

July, 2022

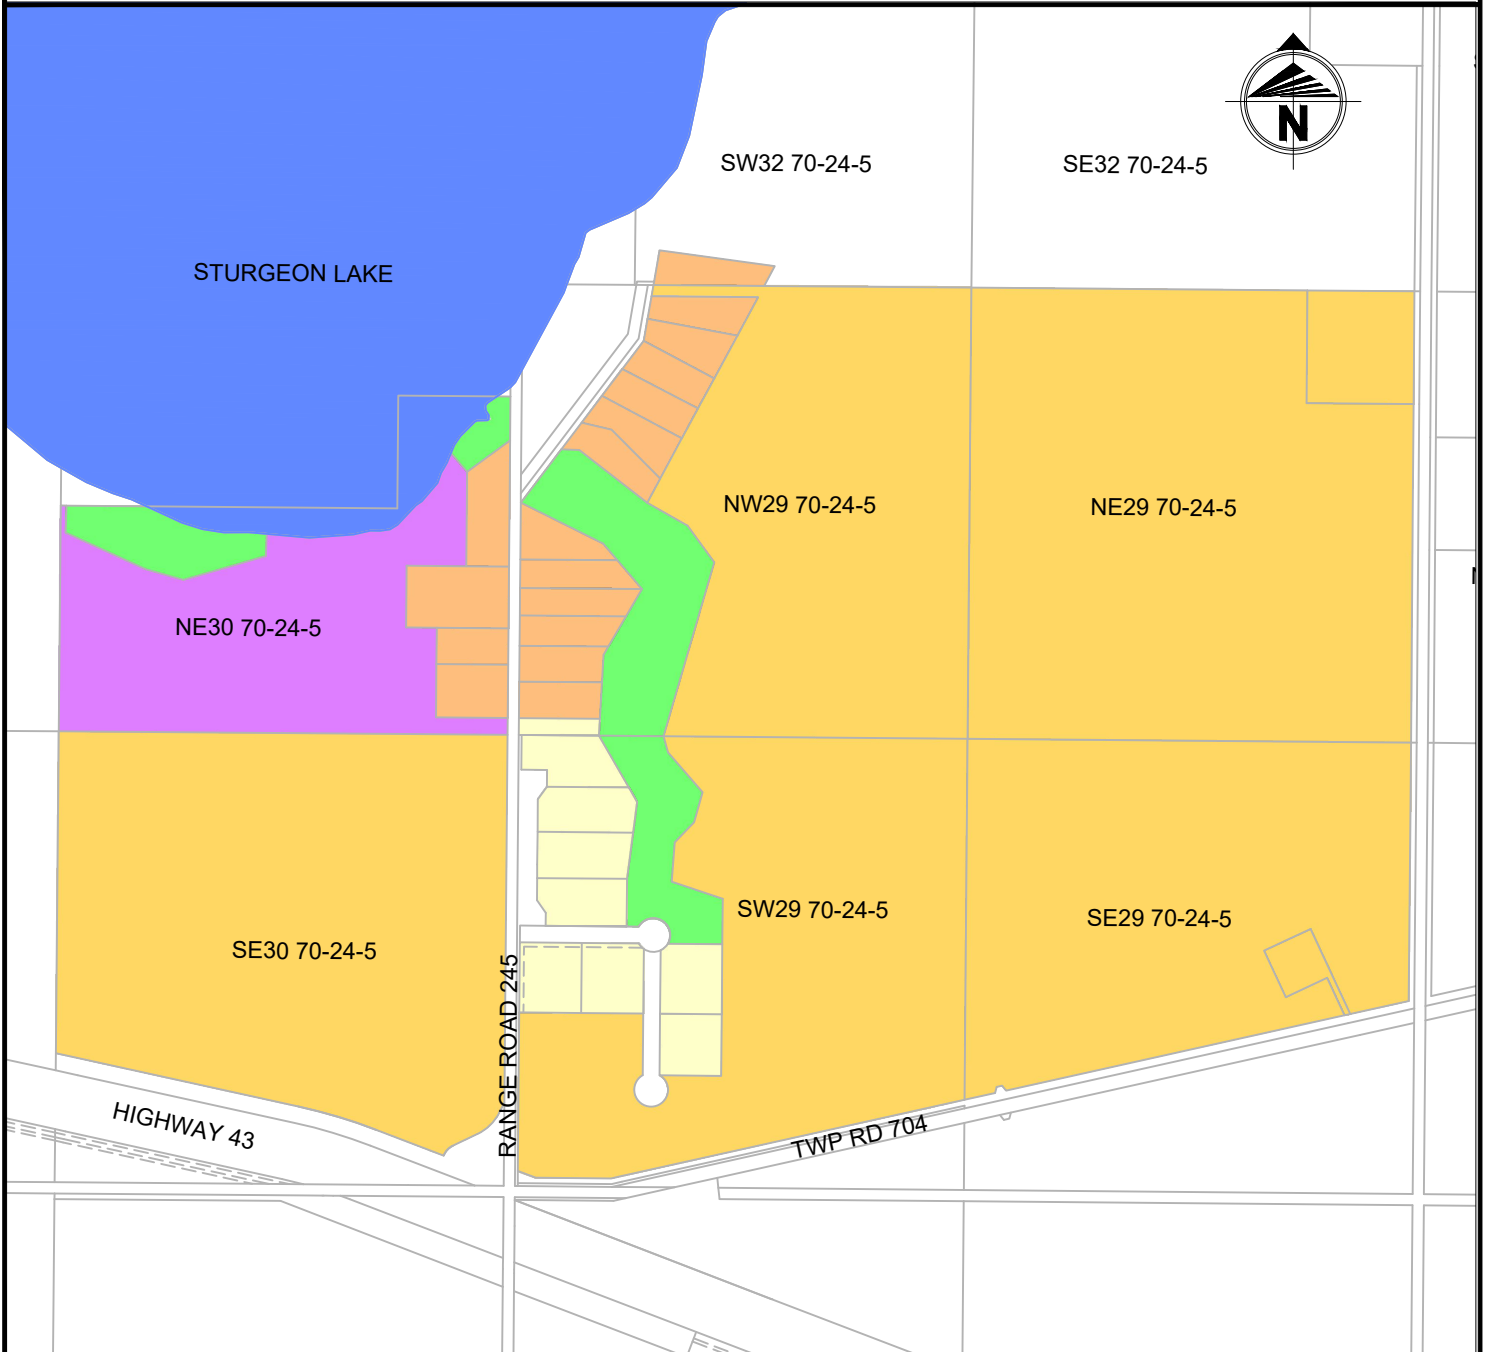

Map 2 - Existing Land Uses

Legend

- | | |
|---|--|
|  Agricultural (AG1) |  Open Space |
|  Country Residential (CR2) |  Recreational |
|  Country Residential (CR3) | |

